

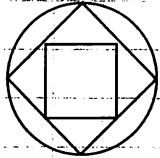


SITE PLAN

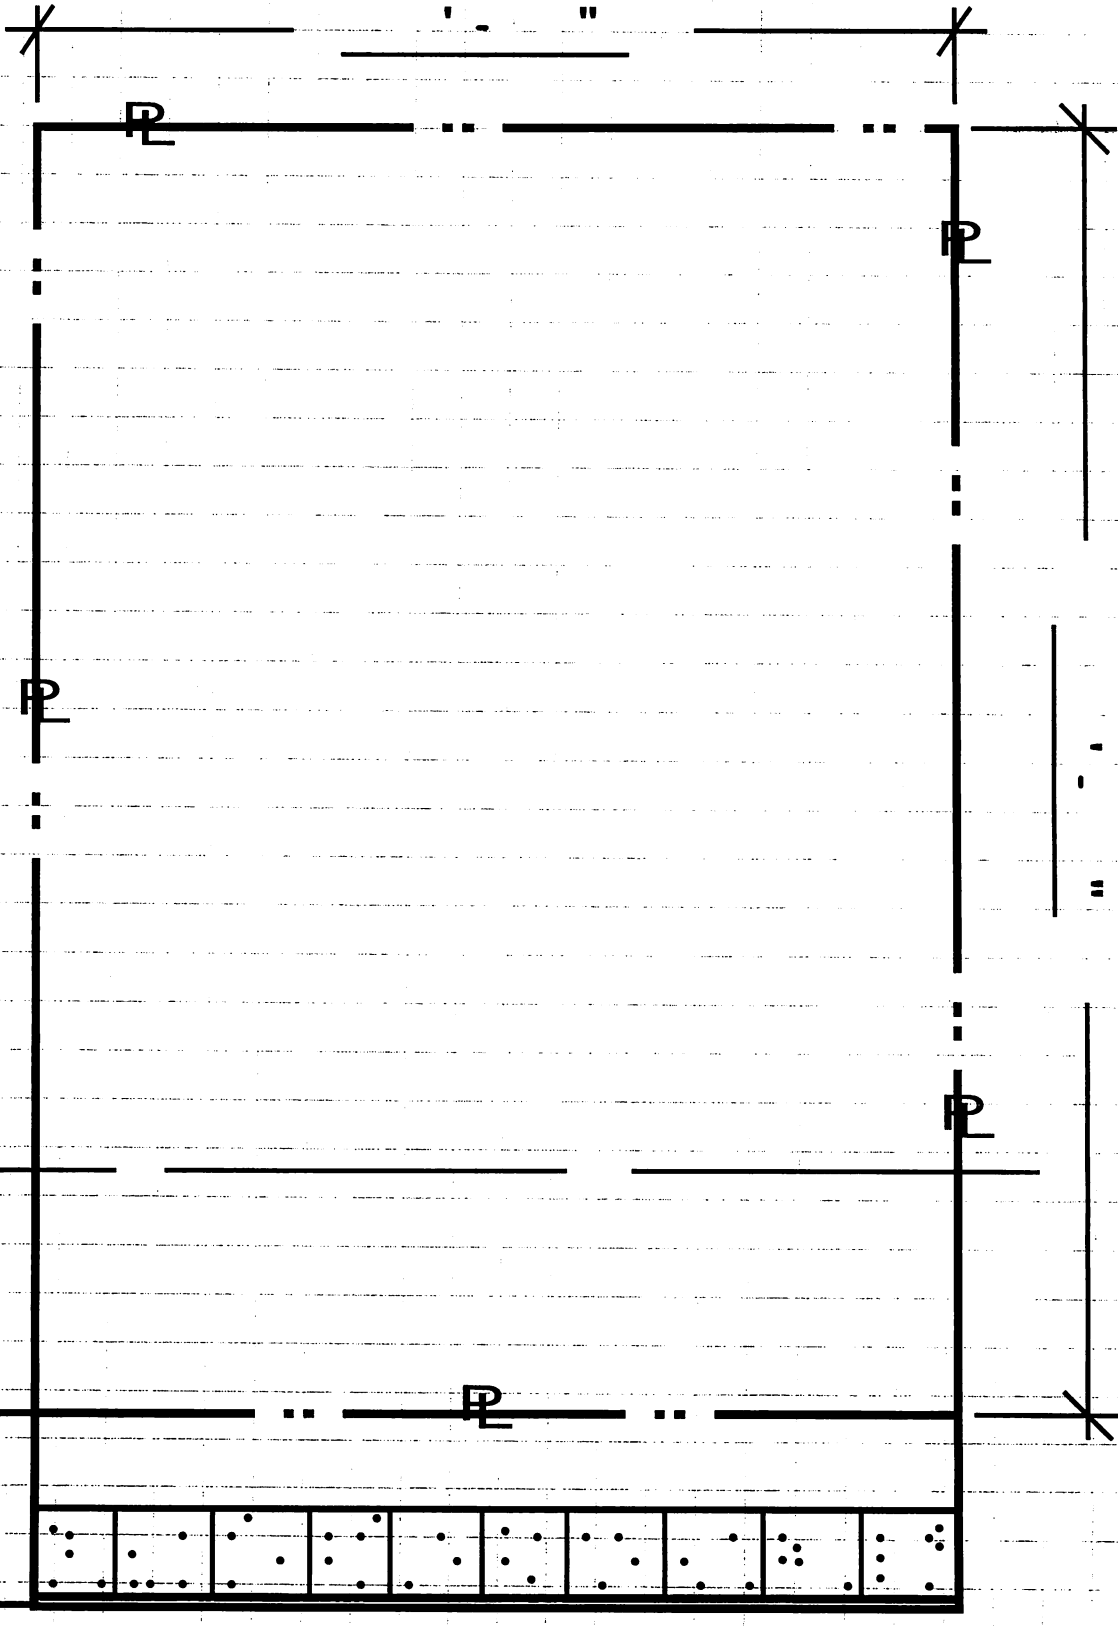

INDICATE NORTH
ARROW

EXAMPLE

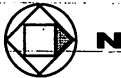

BUILDING SETBACK
LINE

20'-0"

CITY RIGHT
OF WAY

STREET NAME